




## Existing Conditions

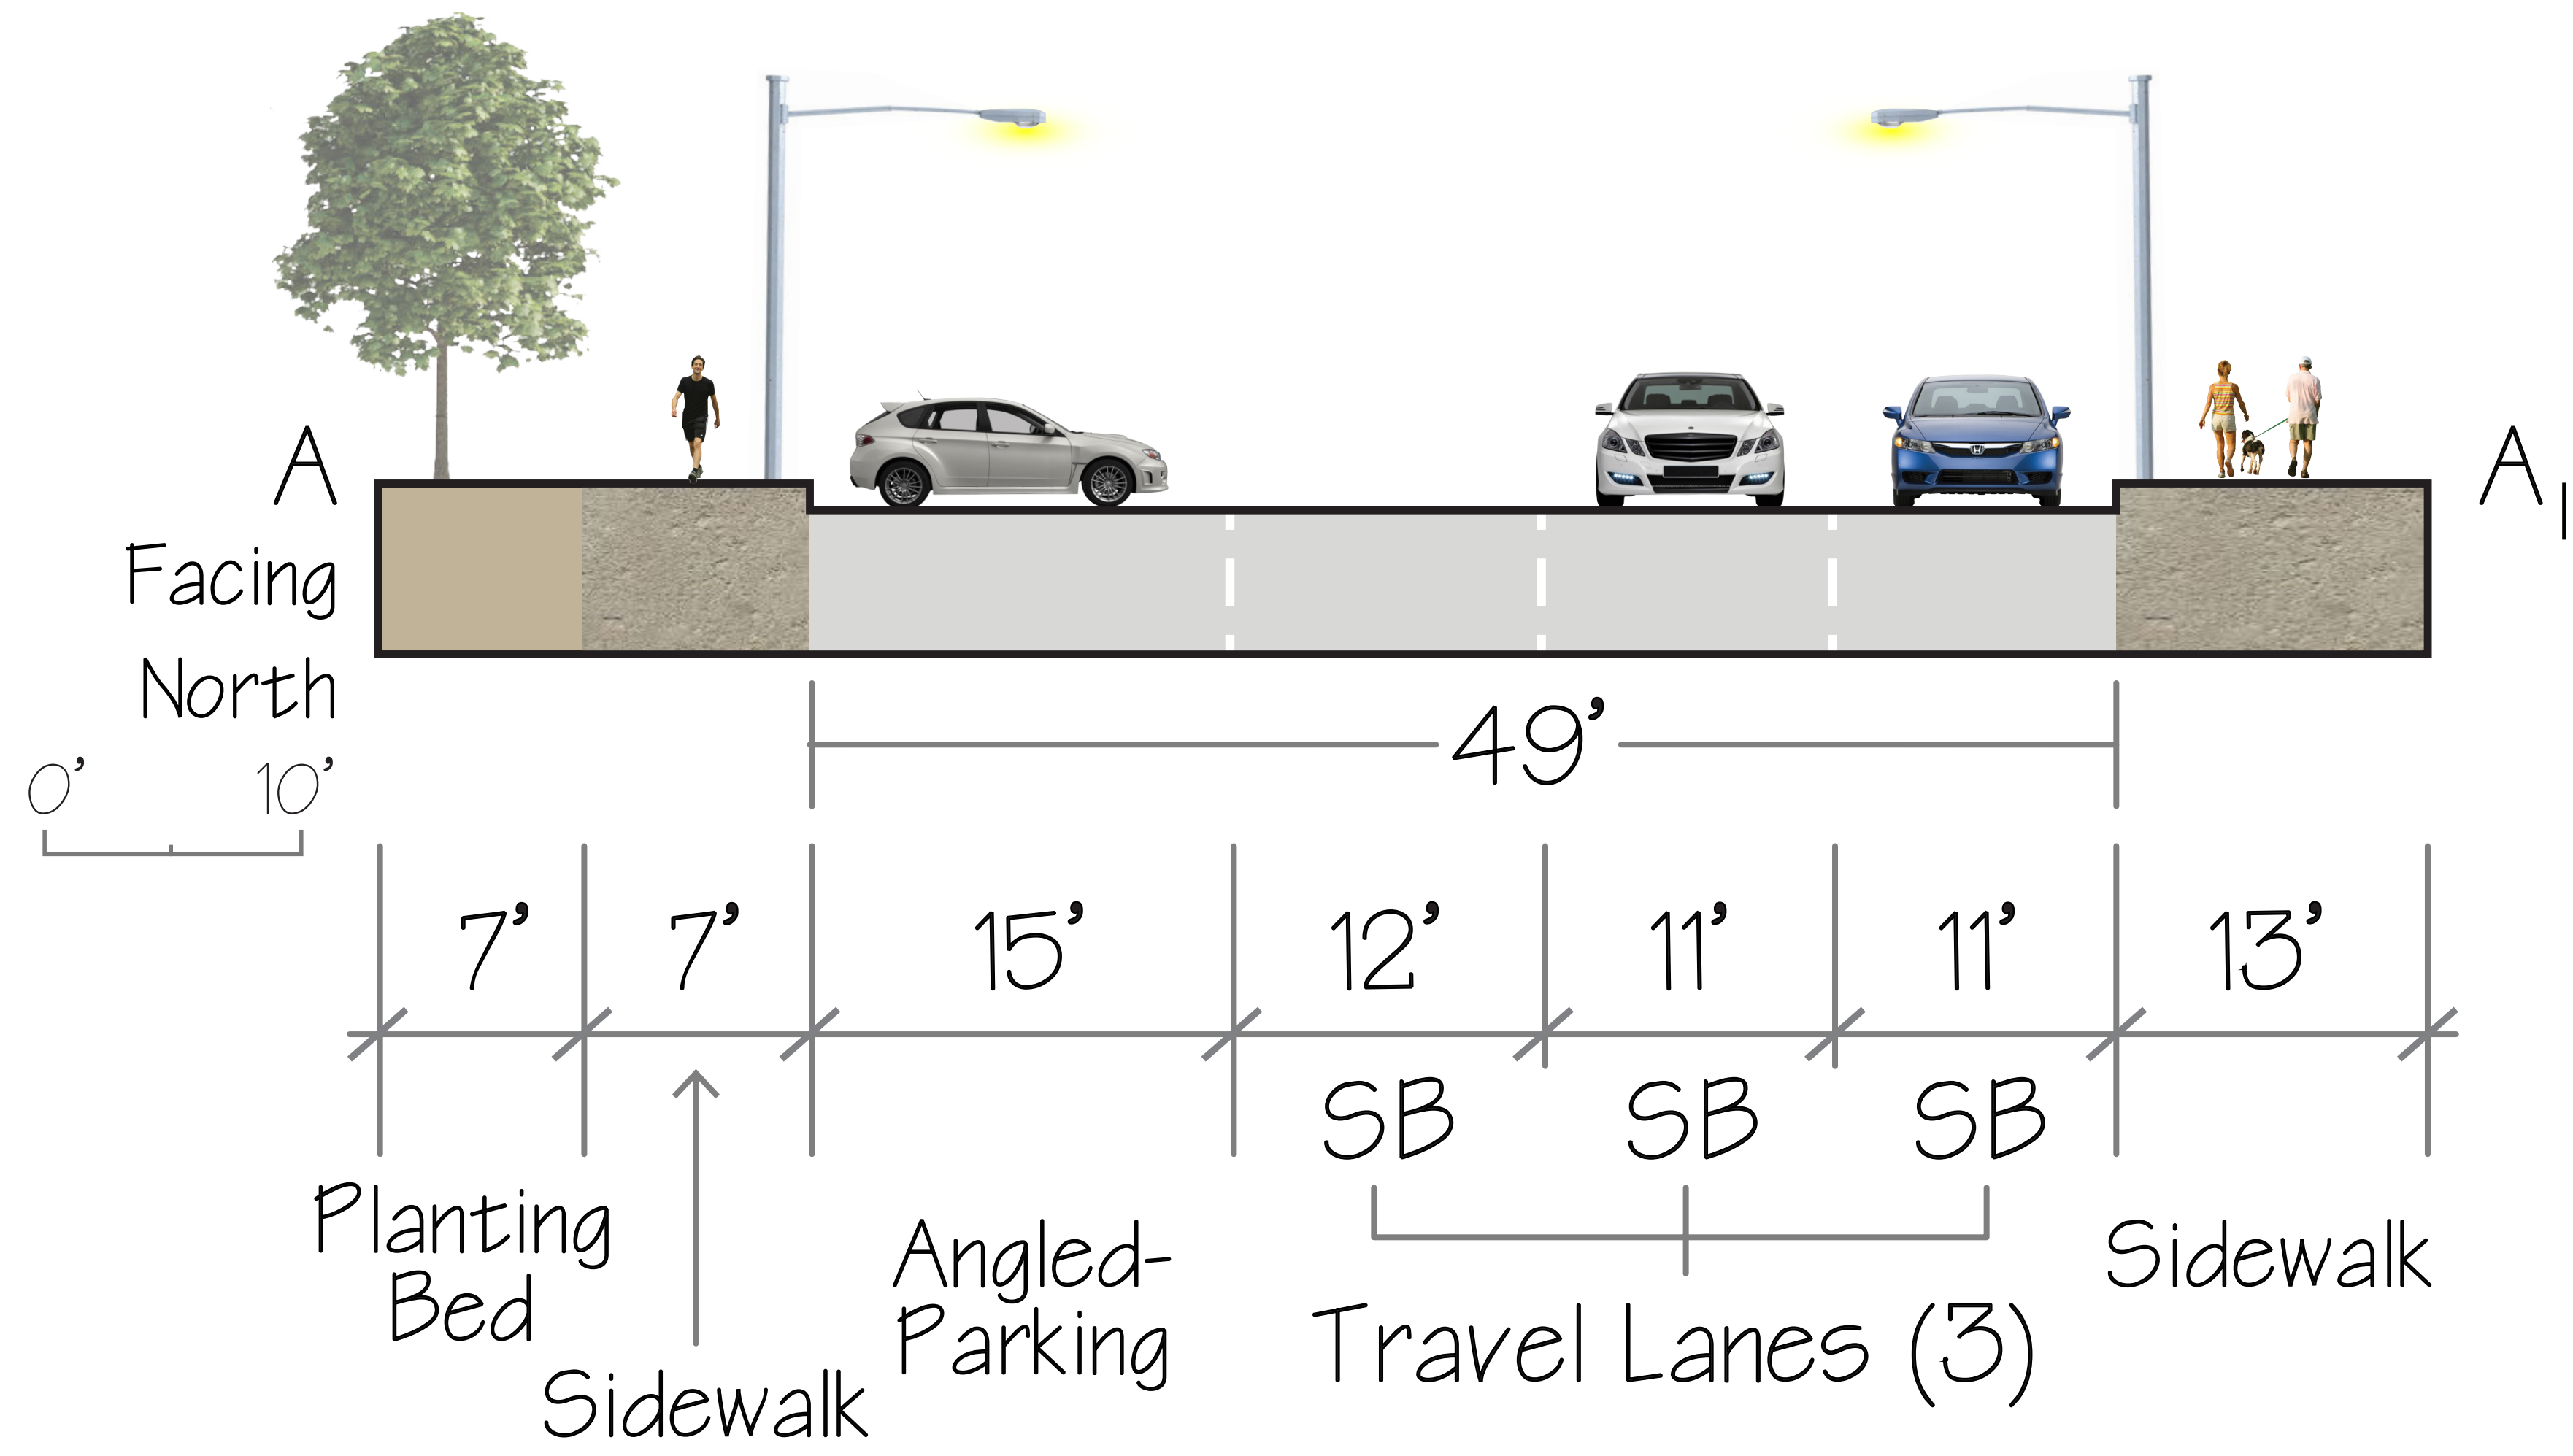

## Two-way conversion

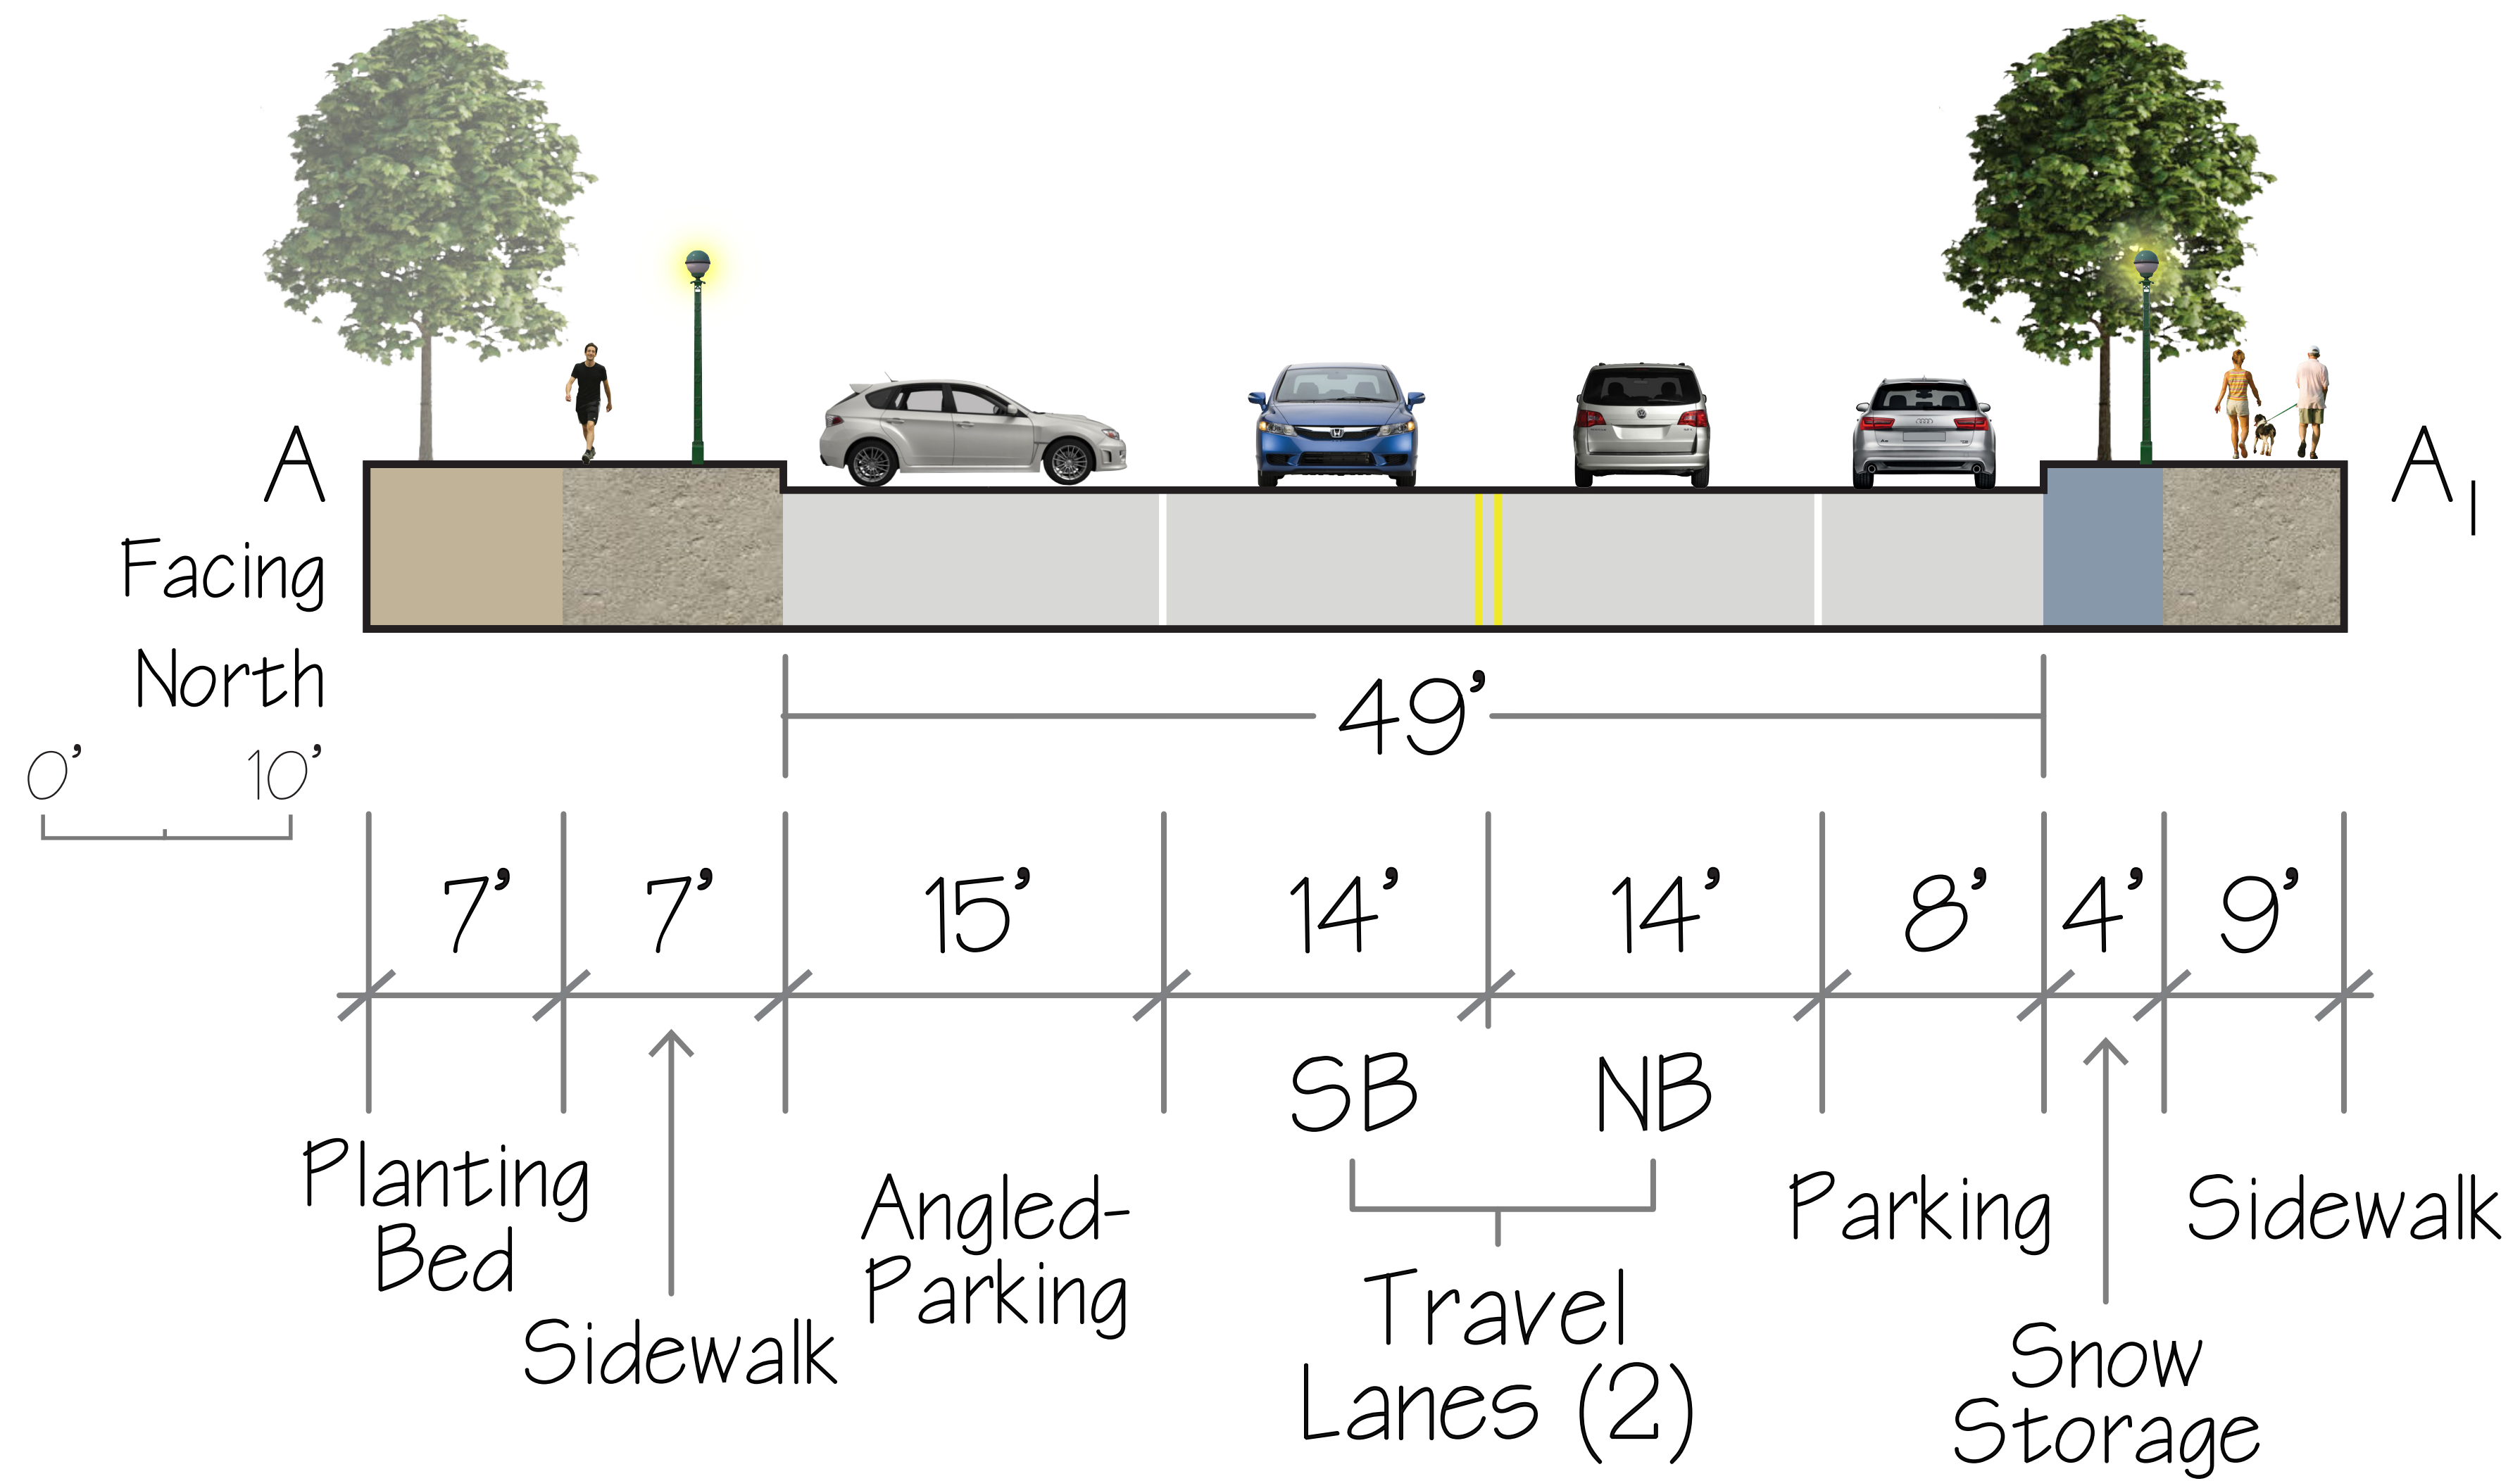

## Two-way conversion with bike lanes

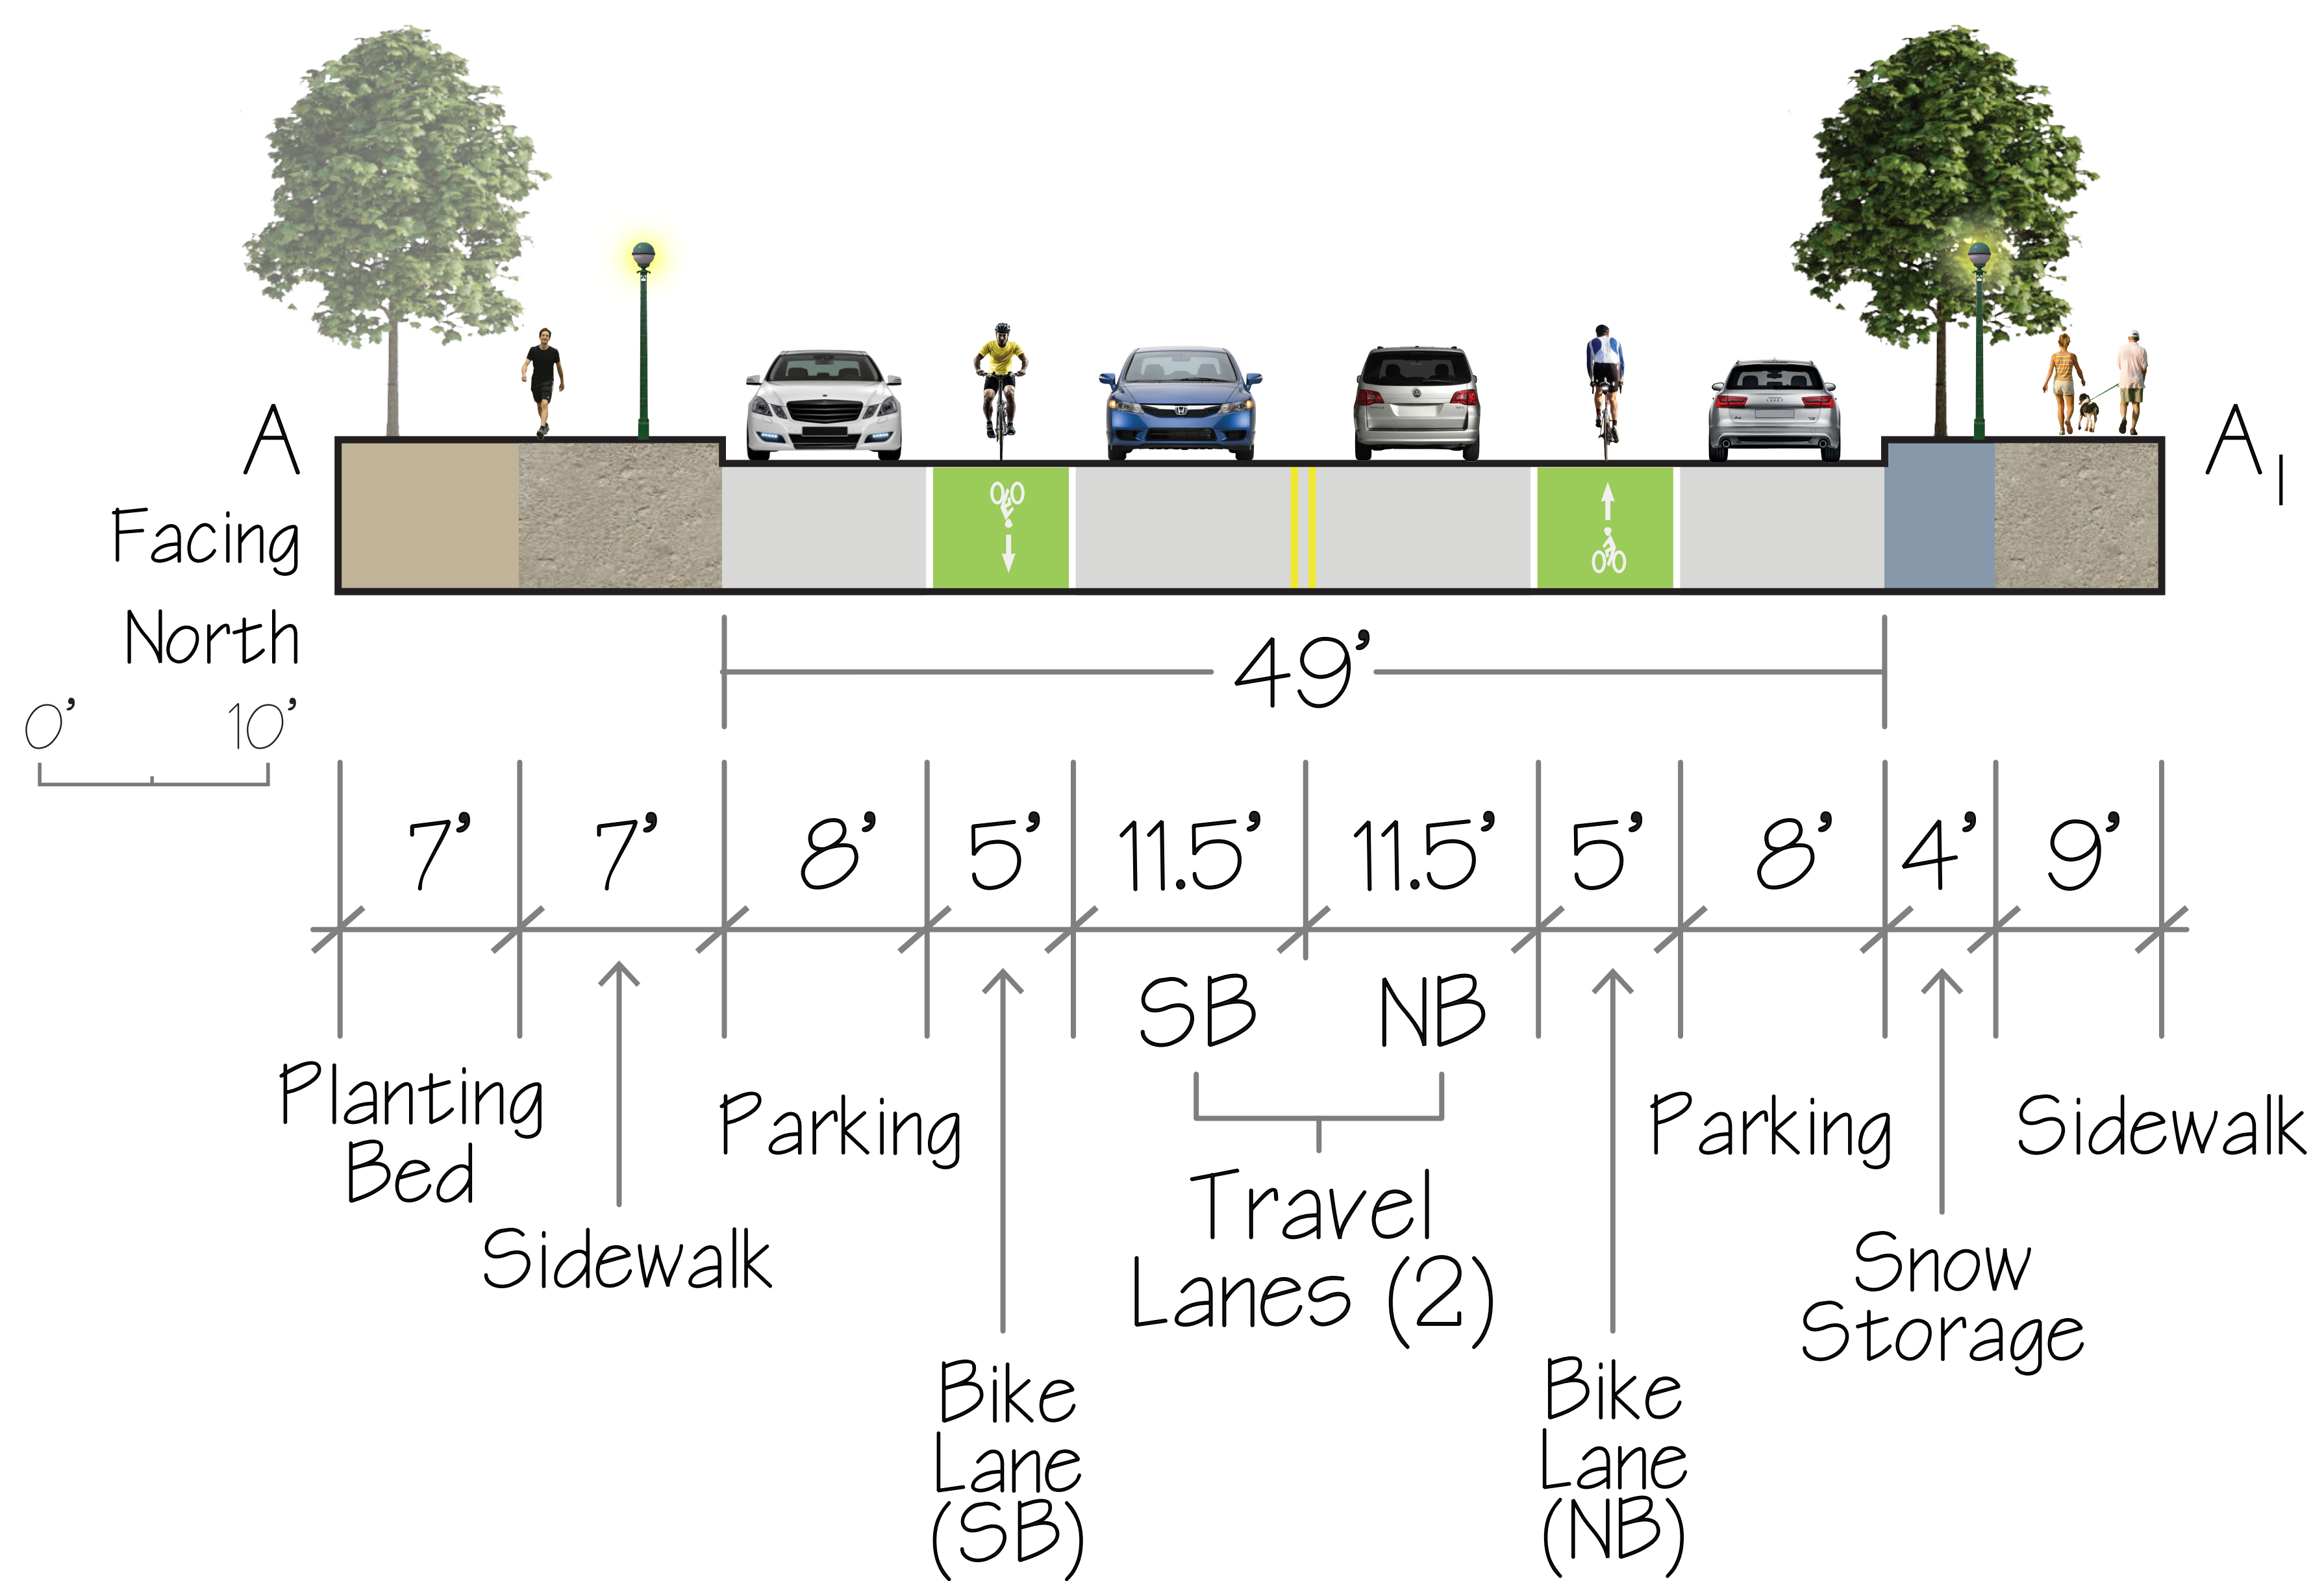

**DRAFT DESIGN CONCEPT**